


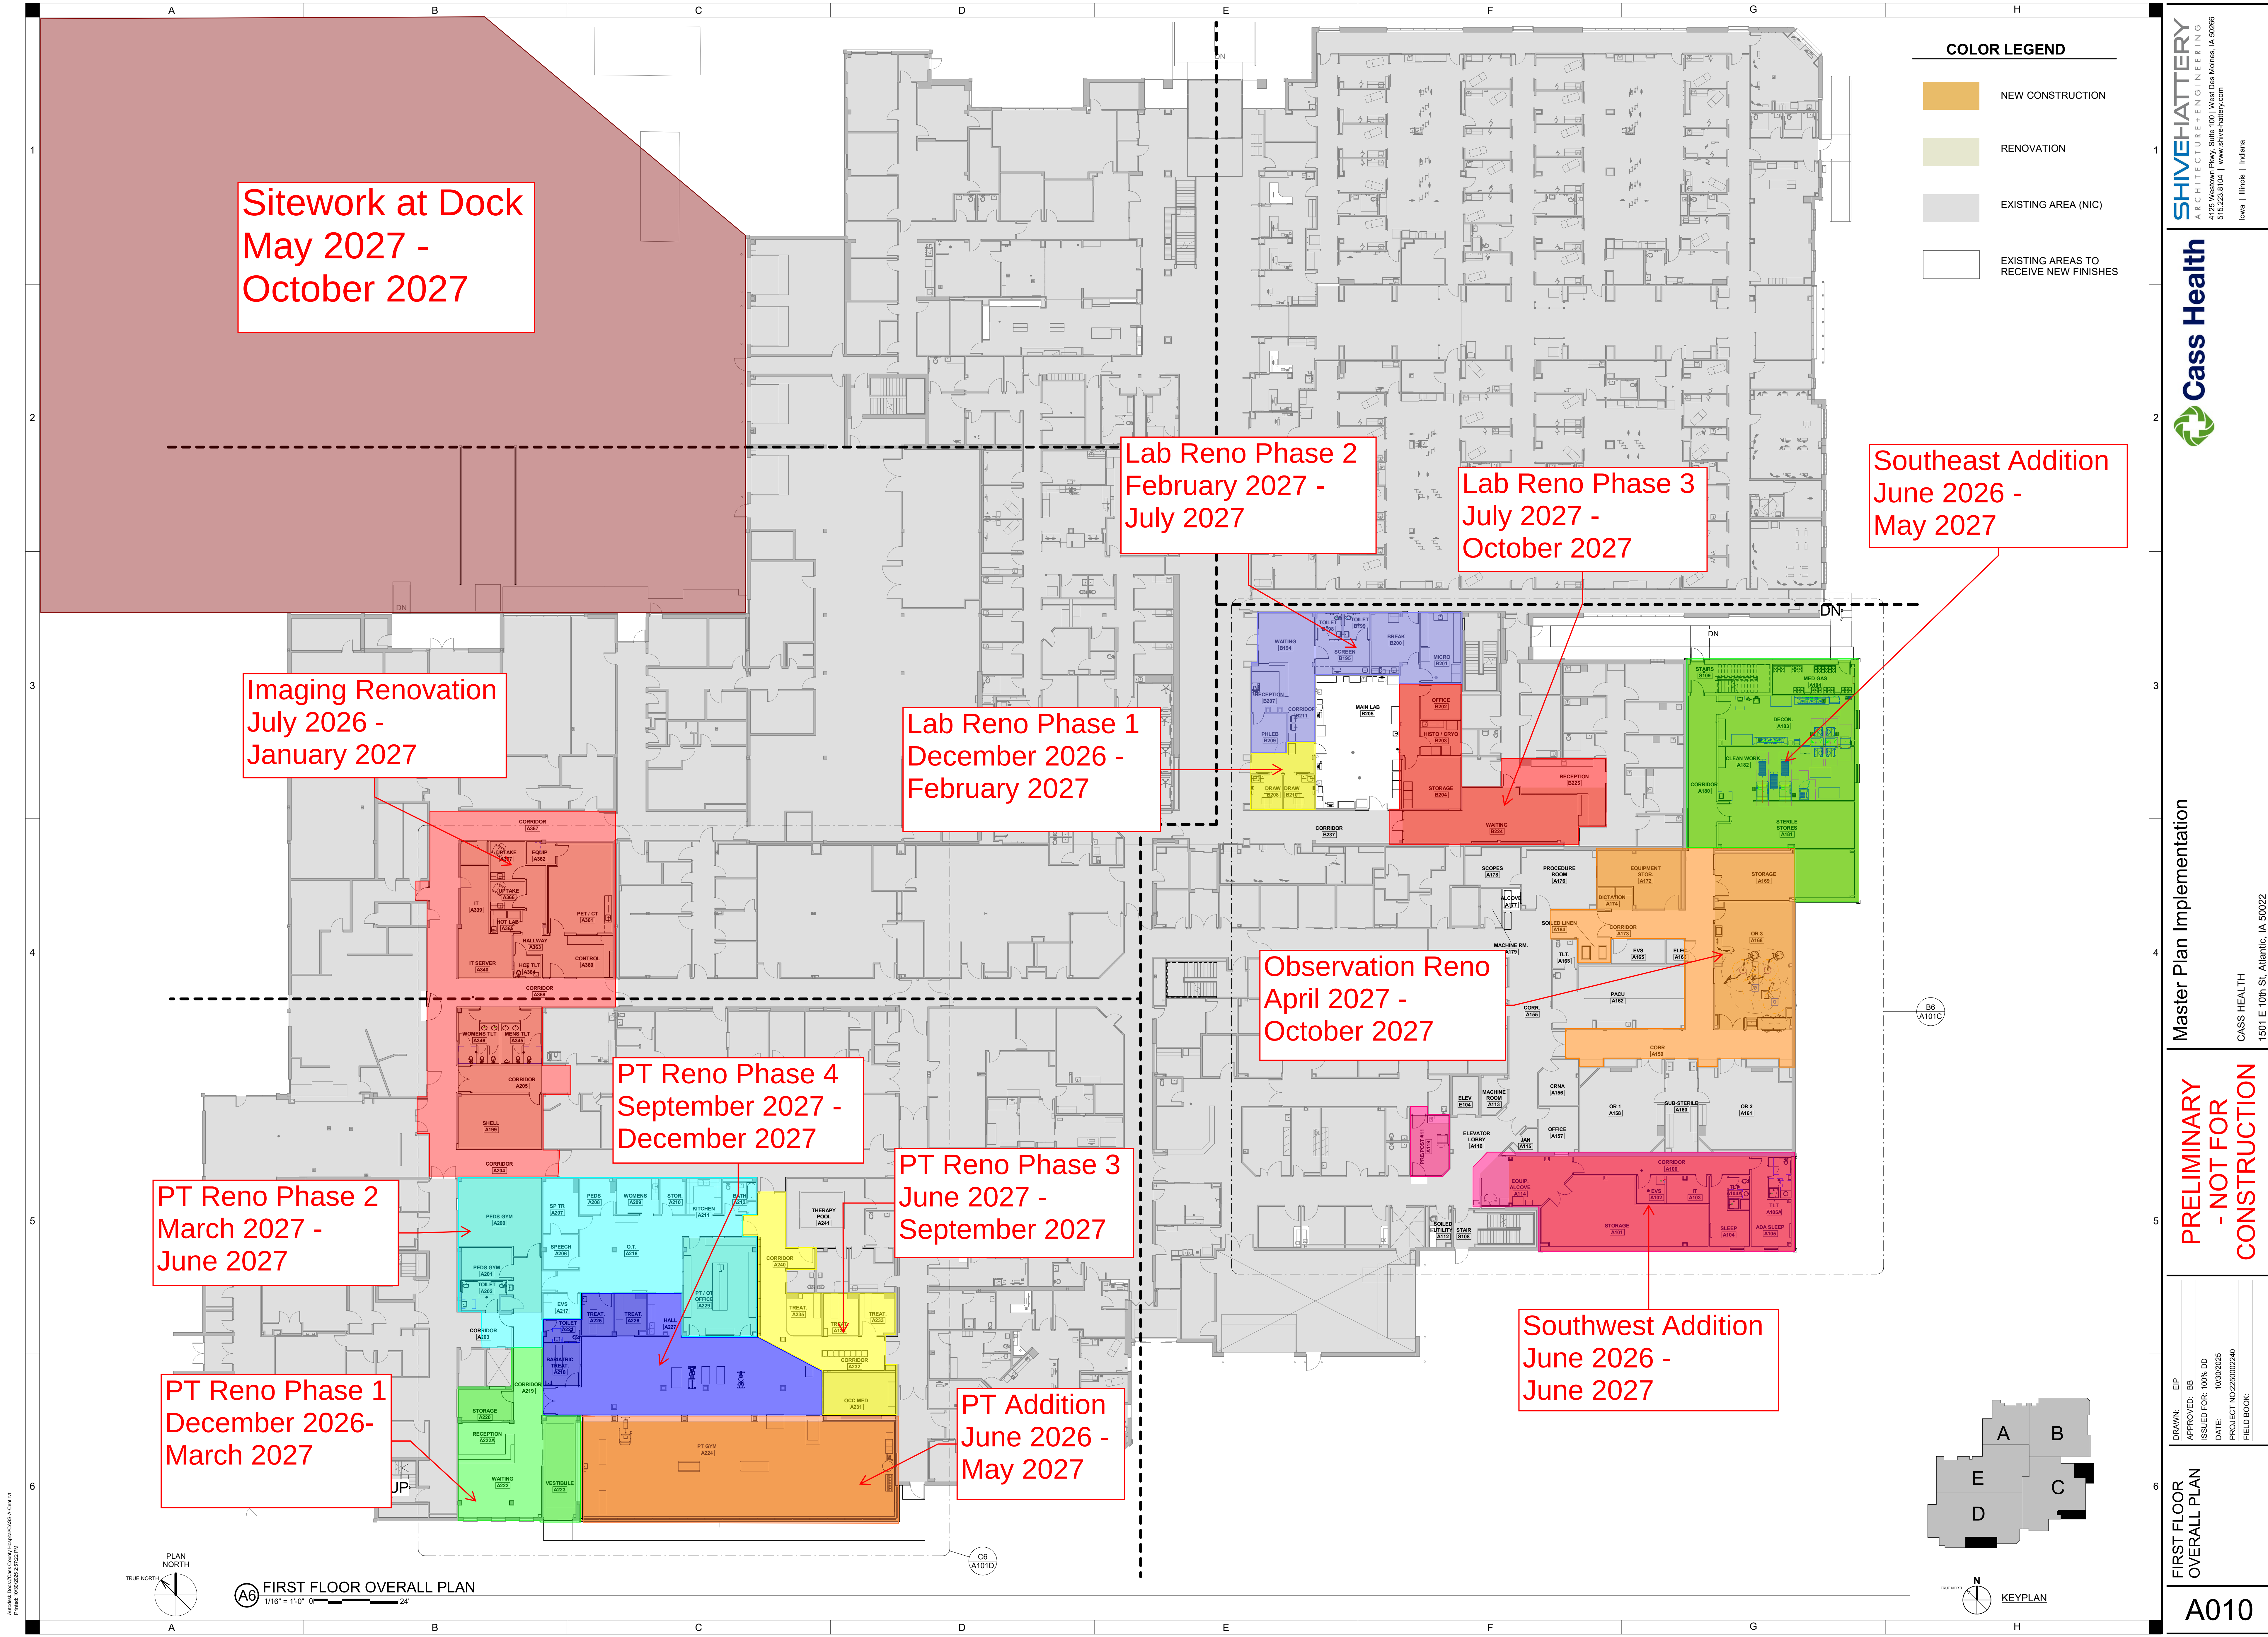

Sitework at Dock
May 2027 -
October 2027

Imaging Renovation
July 2026 -
January 2027

Lab Reno Phase 1
December 2026 -
February 2027

Lab Reno Phase 2
February 2027 -
July 2027

Lab Reno Phase 3
July 2027 -
October 2027

Southeast Addition
June 2026 -
May 2027

Observation Reno
April 2027 -
October 2027

PT Reno Phase 4
September 2027 -
December 2027


PT Reno Phase 3
June 2027 -
September 2027

PT Reno Phase 2
March 2027 -
June 2027

PT Reno Phase 1
December 2026 -
March 2027


PT Addition
June 2026 -
May 2027

Southwest Addition
June 2026 -
June 2027

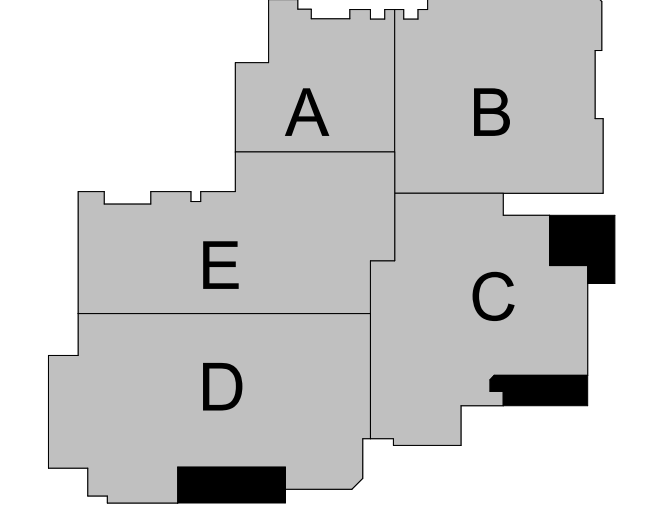

- COLOR LEGEND
- NEW CONSTRUCTION
 - RENOVATION
 - EXISTING AREA (NIC)
 - EXISTING AREAS TO RECEIVE NEW FINISHES

SHIVEHATTERY
ARCHITECTURE + ENGINEERING
4125 Westown Pkwy, Suite 100 | West Des Moines, IA 50266
515.223.8104 | www.shivehattery.com
Iowa | Illinois | Indiana

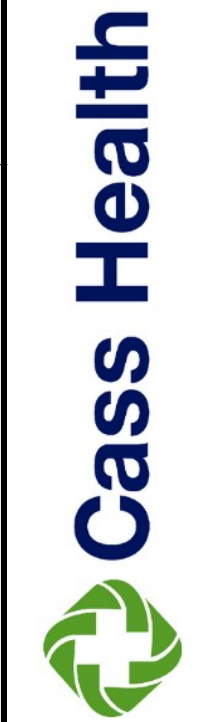

Master Plan Implementation


PRELIMINARY
- NOT FOR
CONSTRUCTION

DRAWN:	EIP
APPROVED:	BB
ISSUED FOR:	10% DD
DATE:	10/30/2025
PROJECT NO:	220000240
FIELD BOOK:	

FIRST FLOOR
OVERALL PLAN

A010

CASS HEALTH
1501 E 10th St, Atlantic, IA 50022

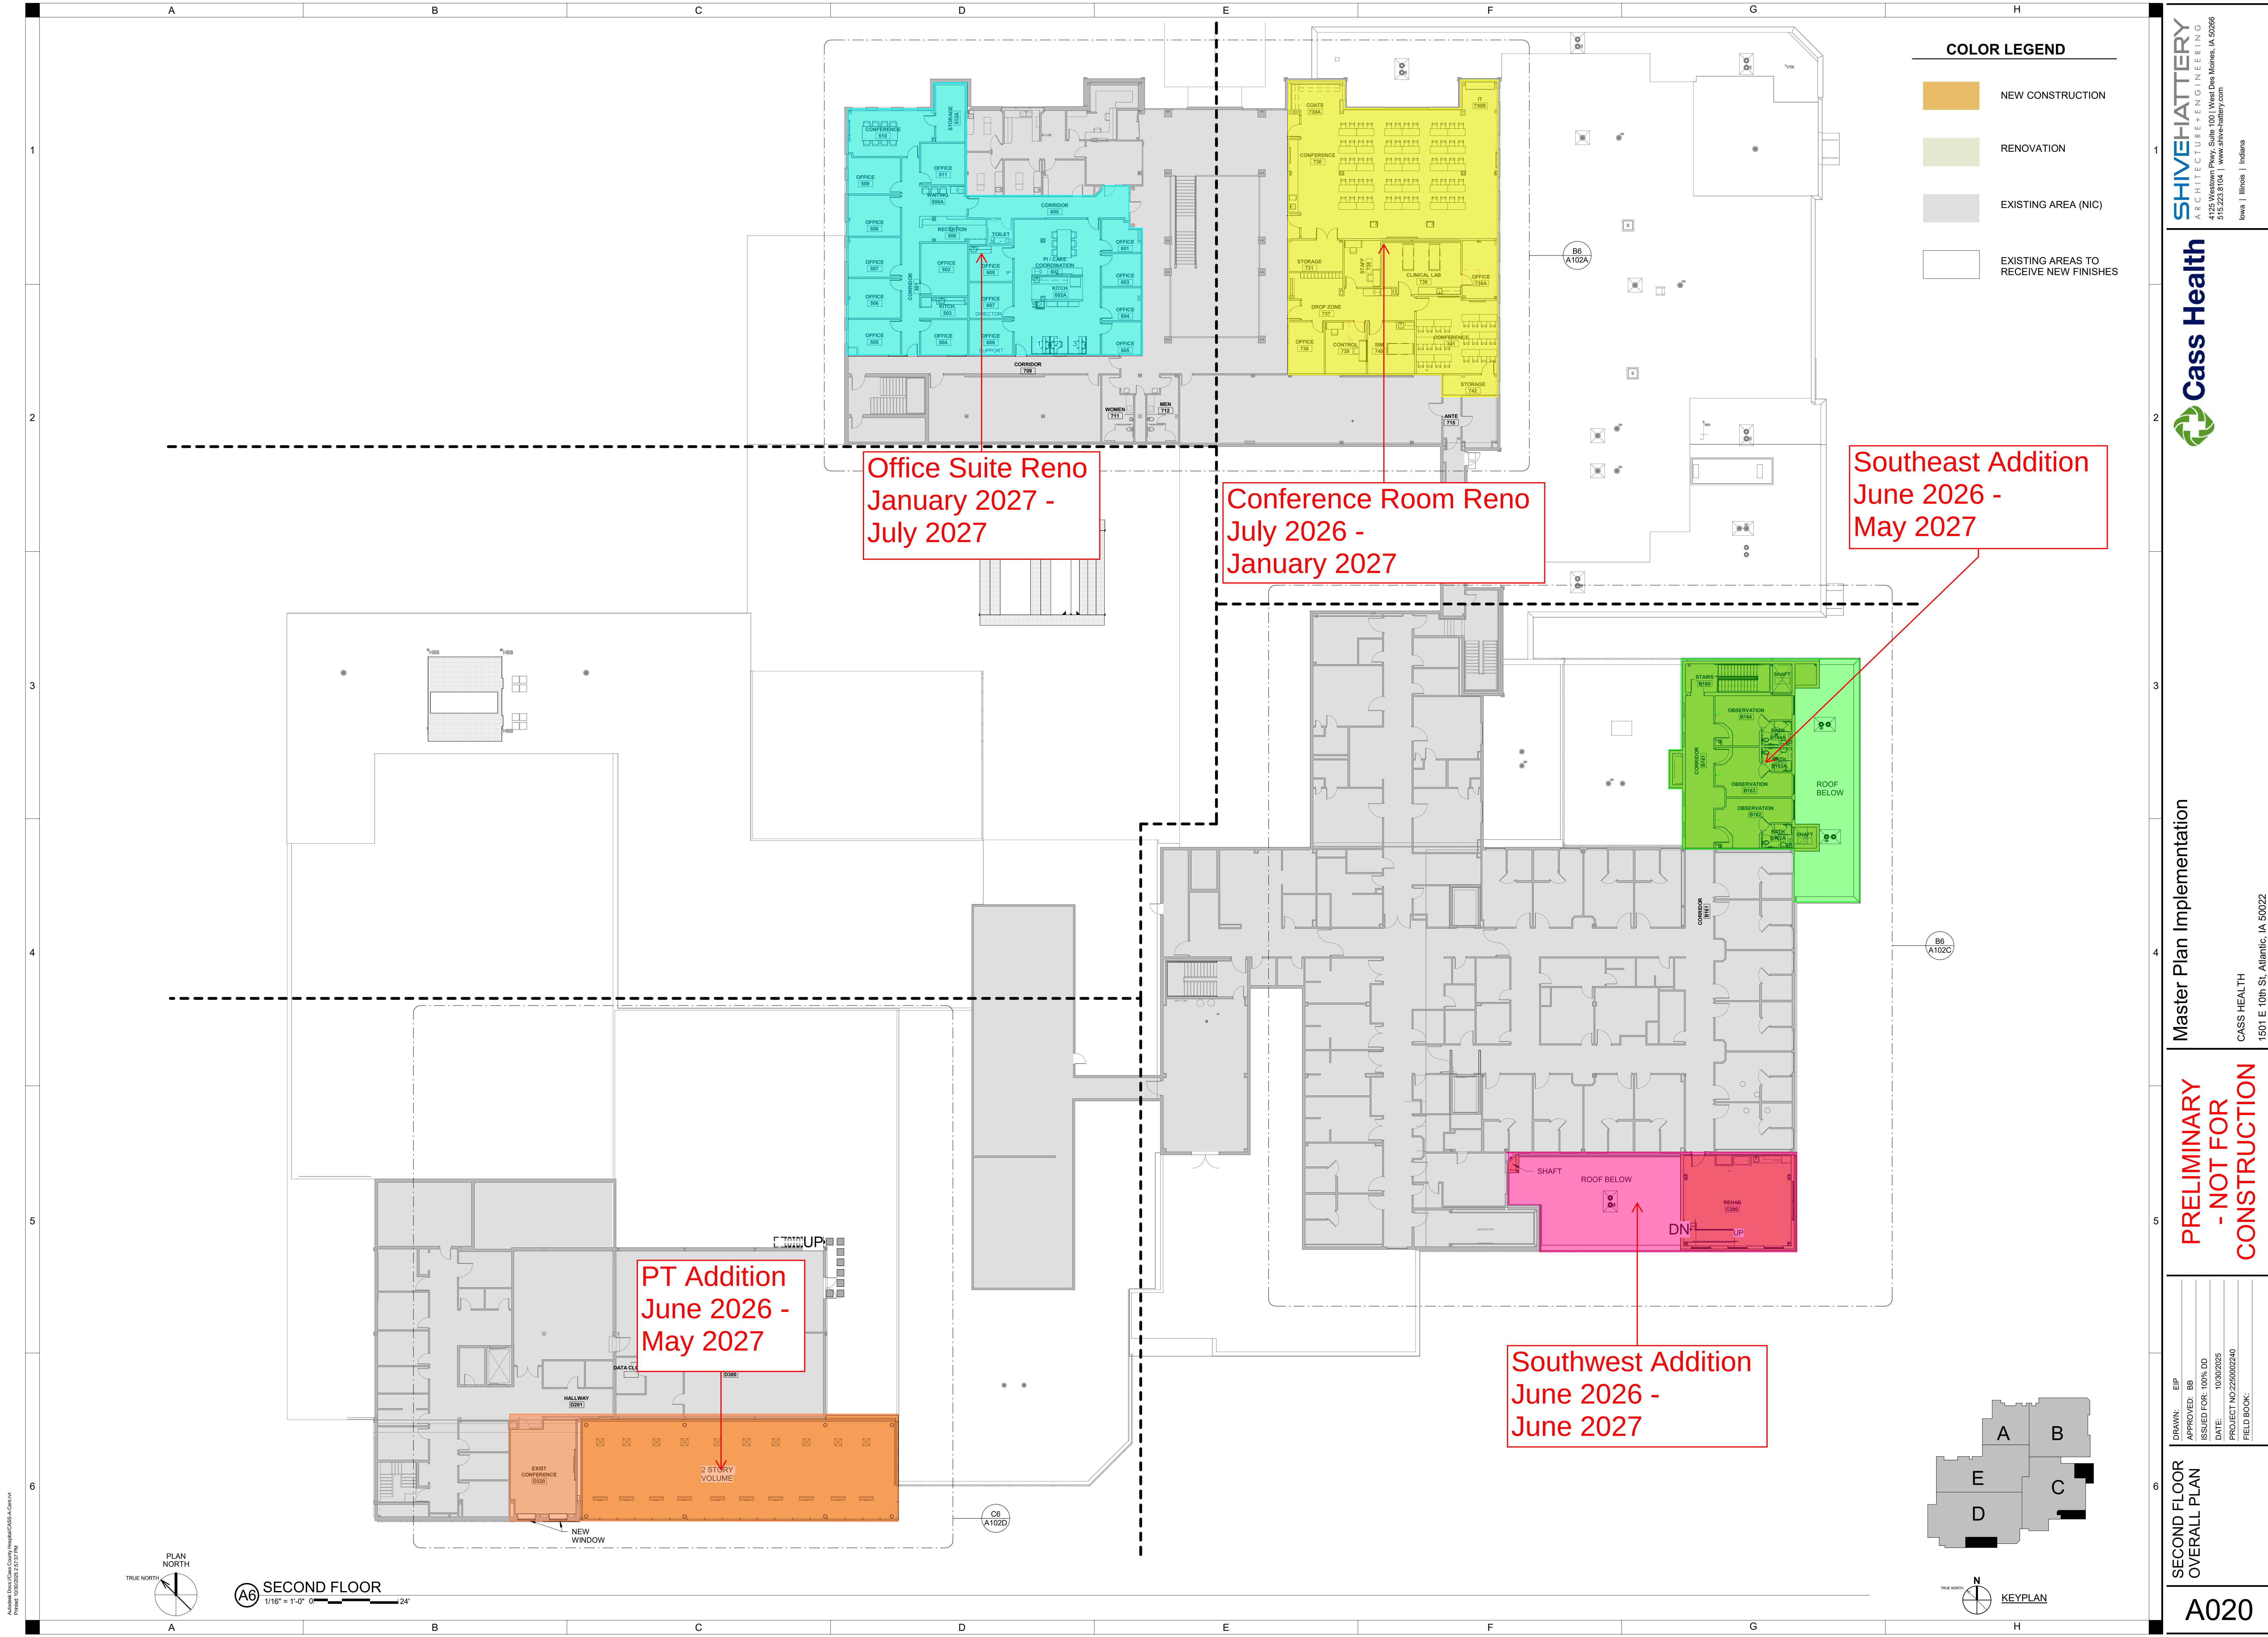

COLOR LEGEND

- NEW CONSTRUCTION
- RENOVATION
- EXISTING AREA (NIC)
- EXISTING AREAS TO RECEIVE NEW FINISHES

Office Suite Reno
January 2027 -
July 2027

Conference Room Reno
July 2026 -
January 2027

Southeast Addition
June 2026 -
May 2027

PT Addition
June 2026 -
May 2027

Southwest Addition
June 2026 -
June 2027

DRAWN:	EIP
APPROVED:	BB
ISSUED FOR:	10% DD
DATE:	10/30/2025
PROJECT NO:	220000240
FIELD BOOK:	